


HYLO
105 Bunhill Row
London
EC1

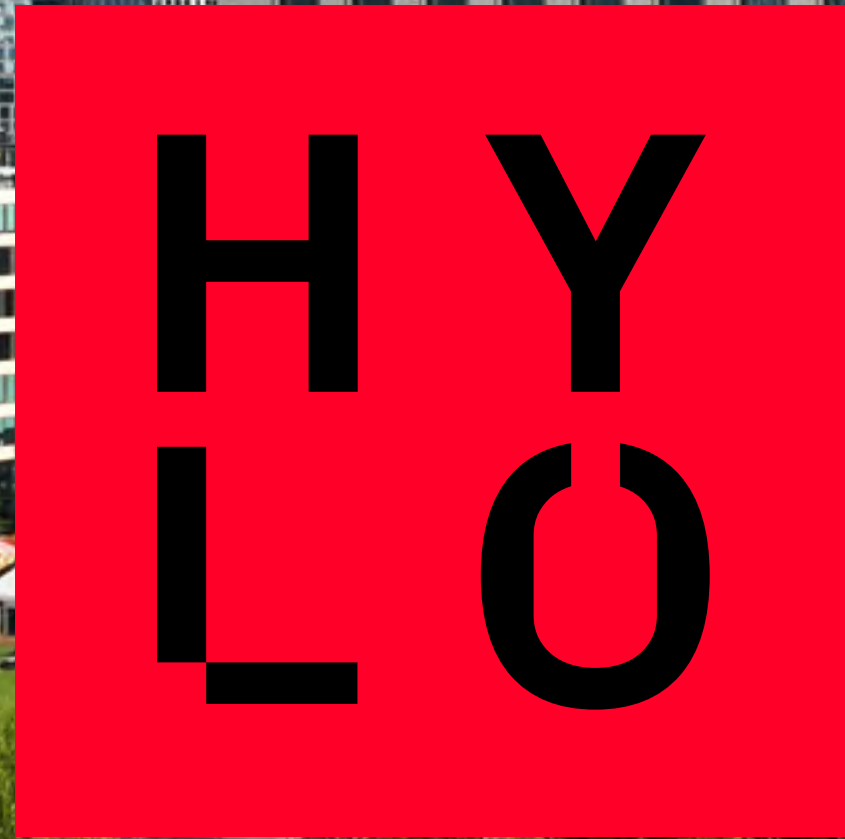



Say HY
to more
than just
an office

258,000 SQ FT

Premium Office Space



17,000 SQ FT

Retail Space

Architect

Building design by HCL
Architects and interior design
by Stiff + Trevillion.

Outdoor Space

11,443 sq ft of terrace space
across four floors.

Welcome Area

Large volume double height
design-led lobby with lounge
space + cafe.


Views Like No Other

Window-on-the-world views
across the city.

Workspace

Typical floors of c24,000 sq ft
and c6,500 sq ft.

5 mins walk from Old Street 

6 mins walk from Moorgate (Elizabeth line) 

407 Bike Spaces

394 Lockers

30 Showers

365 Basement Cycle Store

42 External Sheffield Cycle Racks



AWARD WINNING BASECAMP FOR BRILLIANCE

HYLO stands as a distinctive landmark at the crossroads of Old Street, Shoreditch and The City. It offers cutting-edge workspace paired with an array of premium amenities, including:

HY-Lounge

A 3,000 sq ft state-of-the-art, multi-purpose event, meeting and lounge space.

Communal Terrace

A generously sized 4,500 sq ft landscaped terrace for all to enjoy.

Cyclist Facilities


Secure bike storage, changing rooms, and lockers for convenience.

Sustainability Credentials

HYLO is proudly BREEAM Excellent, WELL Gold and EPC A certified, showcasing its commitment to green building excellence.



THE BUILDING

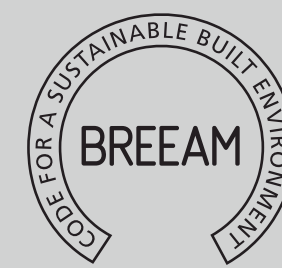

**EPC
A**



HY-LOUNGE

All occupiers benefit from access to the Level 7 HY-Lounge, a 3,000 sq ft state-of-the-art multi-purpose event, meeting and lounge space, with direct access to a 4,500 sq ft landscaped roof garden.

24P Meeting Room

20P Meeting Room


16P Meeting Room

40P+ Auditorium

Teapoint

Hot Desking / Lounge Areas

Roof Garden

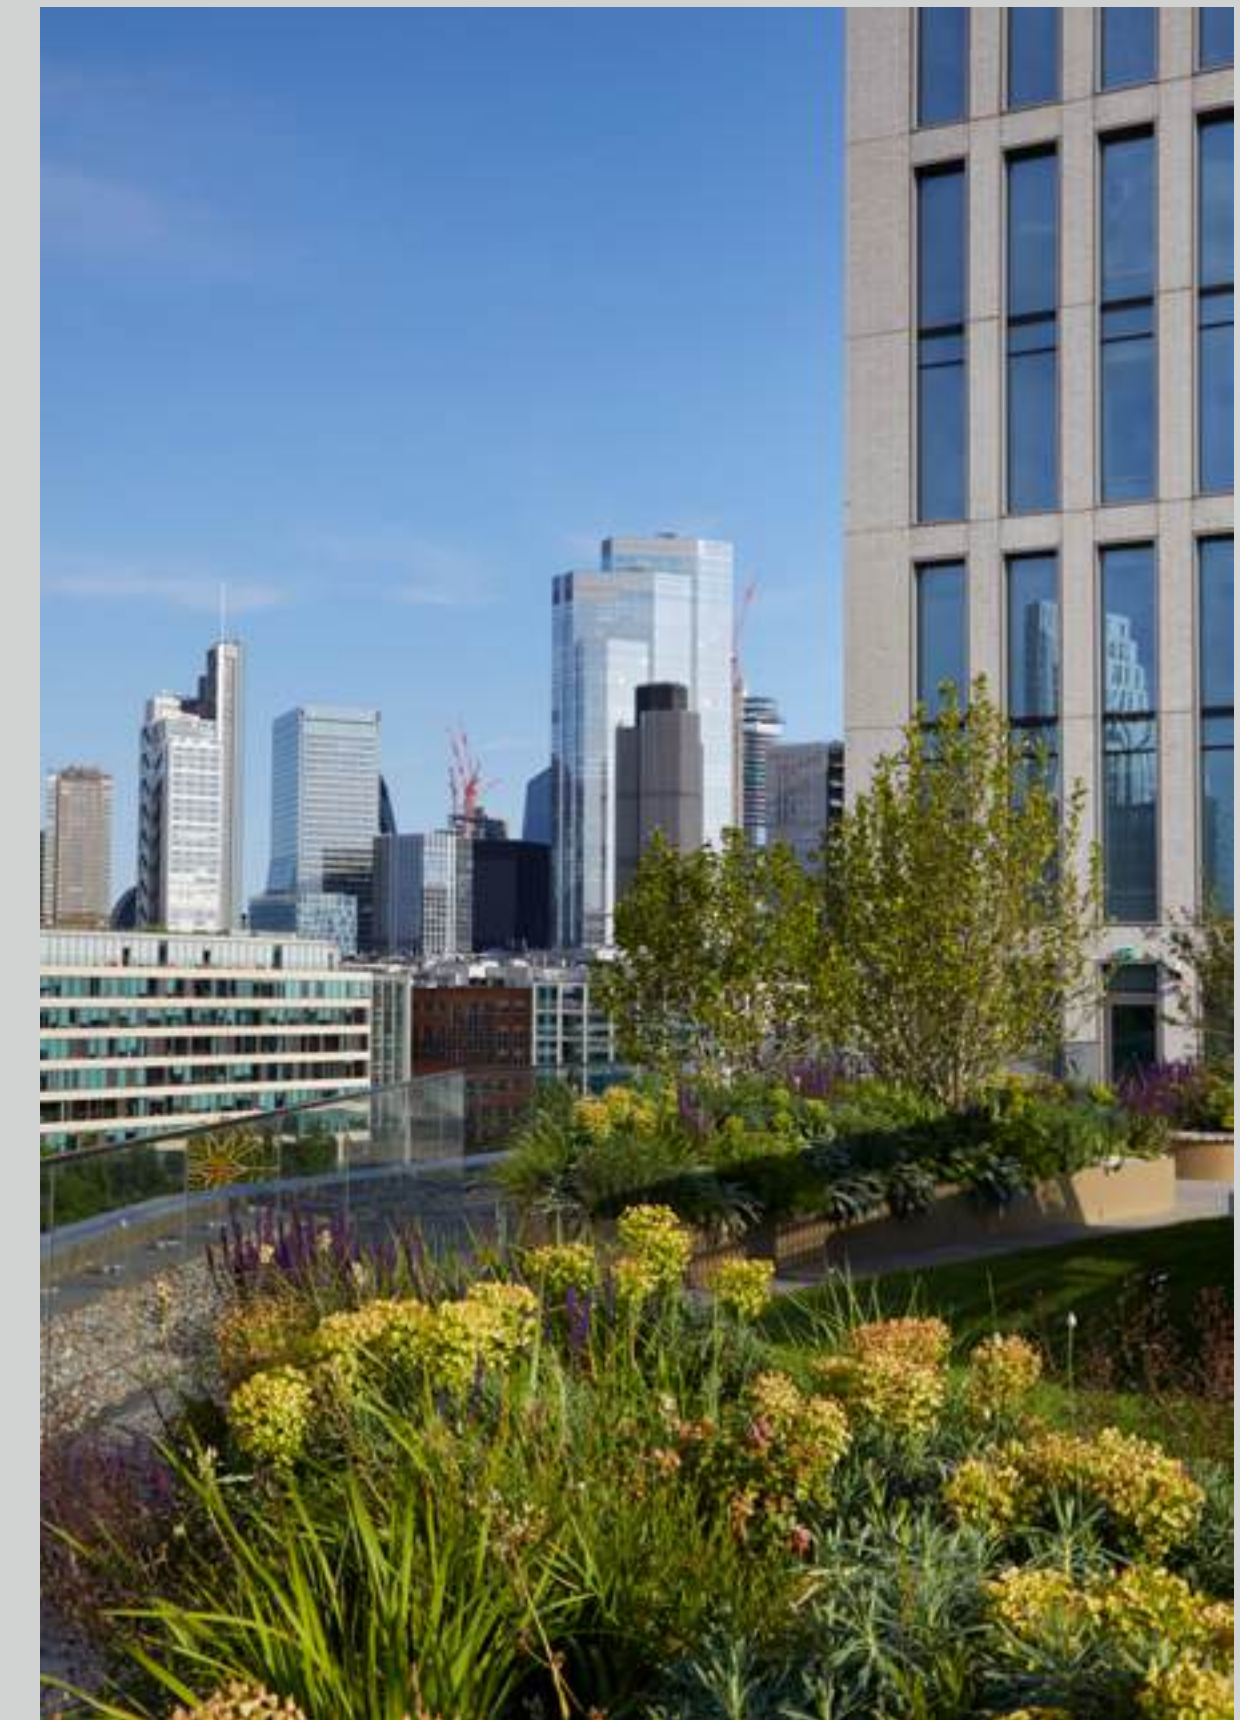



LIVERPOOL ST




CITY OF LONDON

BANK



MORGA TE

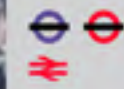

SOUTHBANK

BARBICAN



HYLO

FARRINGTON >

SHOREDITCH

KINGS CROSS >

< HACKNEY

OLD ST



SAY HY TO YOUR NEW WORKSPACE

Fitted and unfitted spaces available, 1,700 – 52,912 Sq Ft, in an amenity rich building

- Air conditioning
- LED lighting
- 1:10 occupation density
- Raised floor
- Floor-to-ceiling windows
- Abundance of natural light
- Stunning views over London's cityscape




Available Space



DUPLEX LEVELS 27-28

11,689 SQ FT / 1,086 SQ M

Level 27

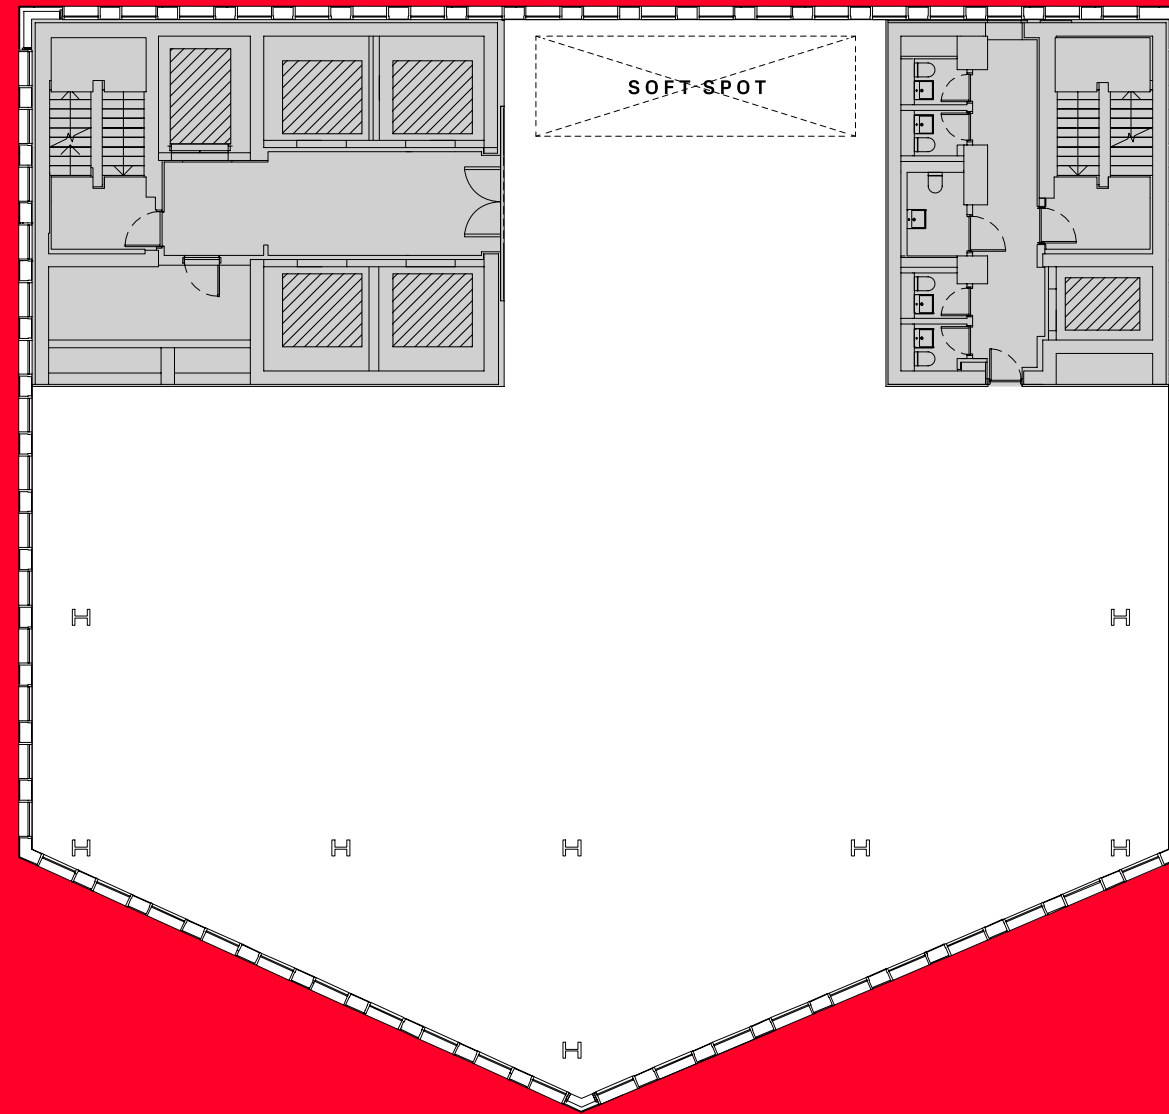

Example fully fitted floorplan.
Floors can be delivered fully fitted by the landlord to suit the needs of your business.


Desks	20
2 person private offices	6
4-6 person meeting rooms	2
Large boardroom	1
Hot desks	36
Kitchen and breakout	1
Phone booths	2



■ Office ■ Core ▨ Lifts



Level 28

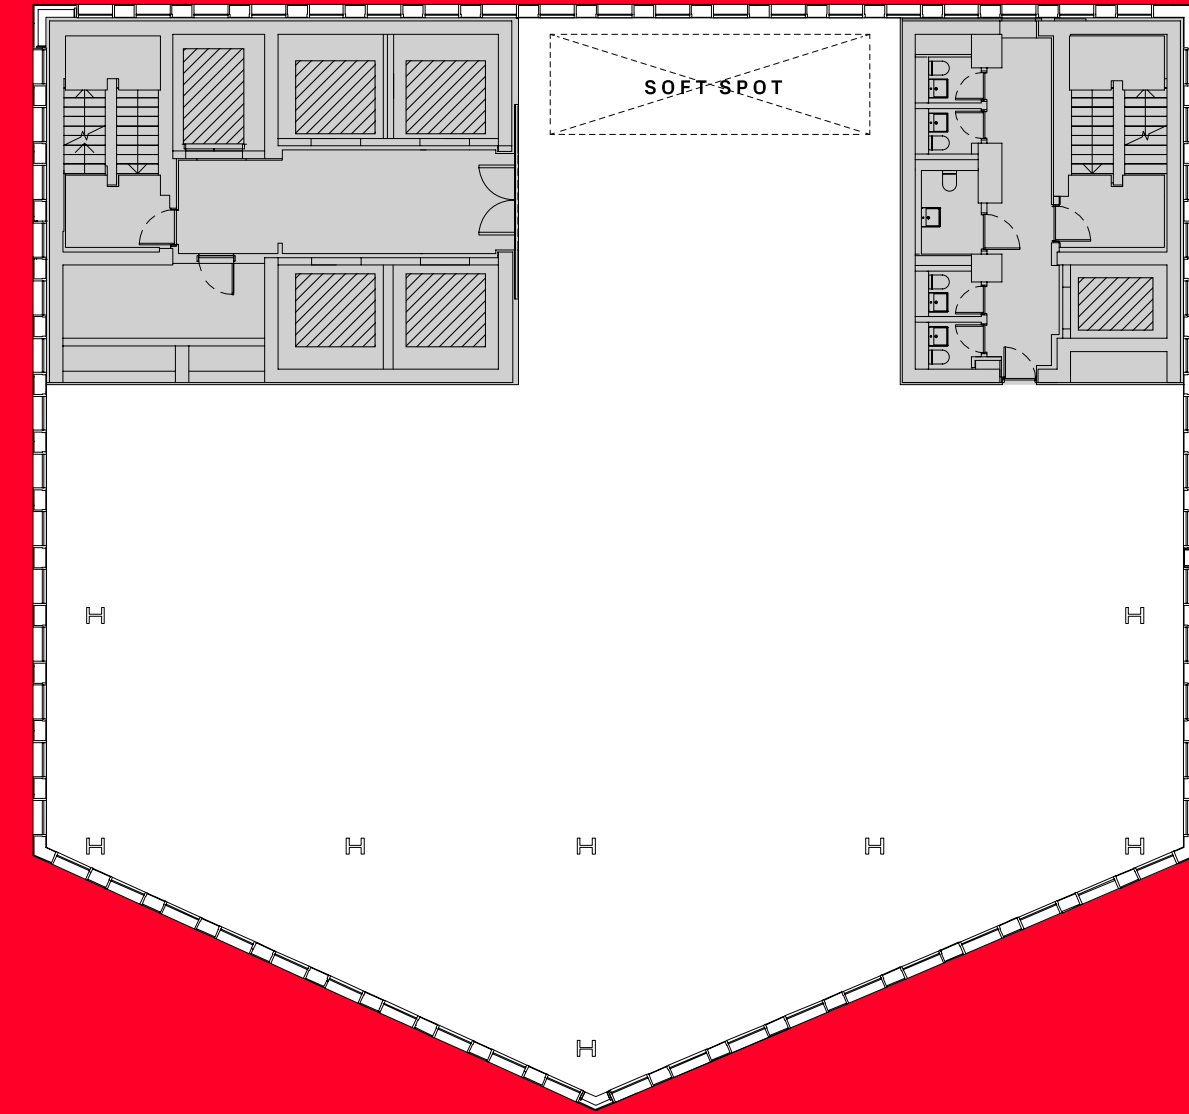

Example fully fitted floorplan.
Floors can be delivered fully fitted by the landlord to suit the needs of your business.

Desks	24
12 person meeting rooms	3
Collaboration zones	5
Large kitchen and breakout	1
Phone booths	3



DUPLEX LEVELS 27-28

CGI example of Level 27 fitted out.
Indicative only.



DUPLEX LEVELS 27-28

CGI example of Level 28 fitted out.
Indicative only.



LEVEL 5: NORTH

Office Core Lifts



6,242 SQ FT / 580 SQ M

Delivered fully fitted June 2026



Desks	50
8 person meeting room	3
12 person boardroom	1
Large kitchen and breakout	1
Hot desks	16

LEVEL 5: NORTH

CGI example of Level 5 fitted out.
Indicative only.



LEVEL 5: NORTH


CGI example of Level 5 fitted out.
Indicative only.



LEVEL 2

24,484 SQ FT / 2,275 SQ M


Floors can be divided and fitted out by the landlord to suit the specific needs of your business.

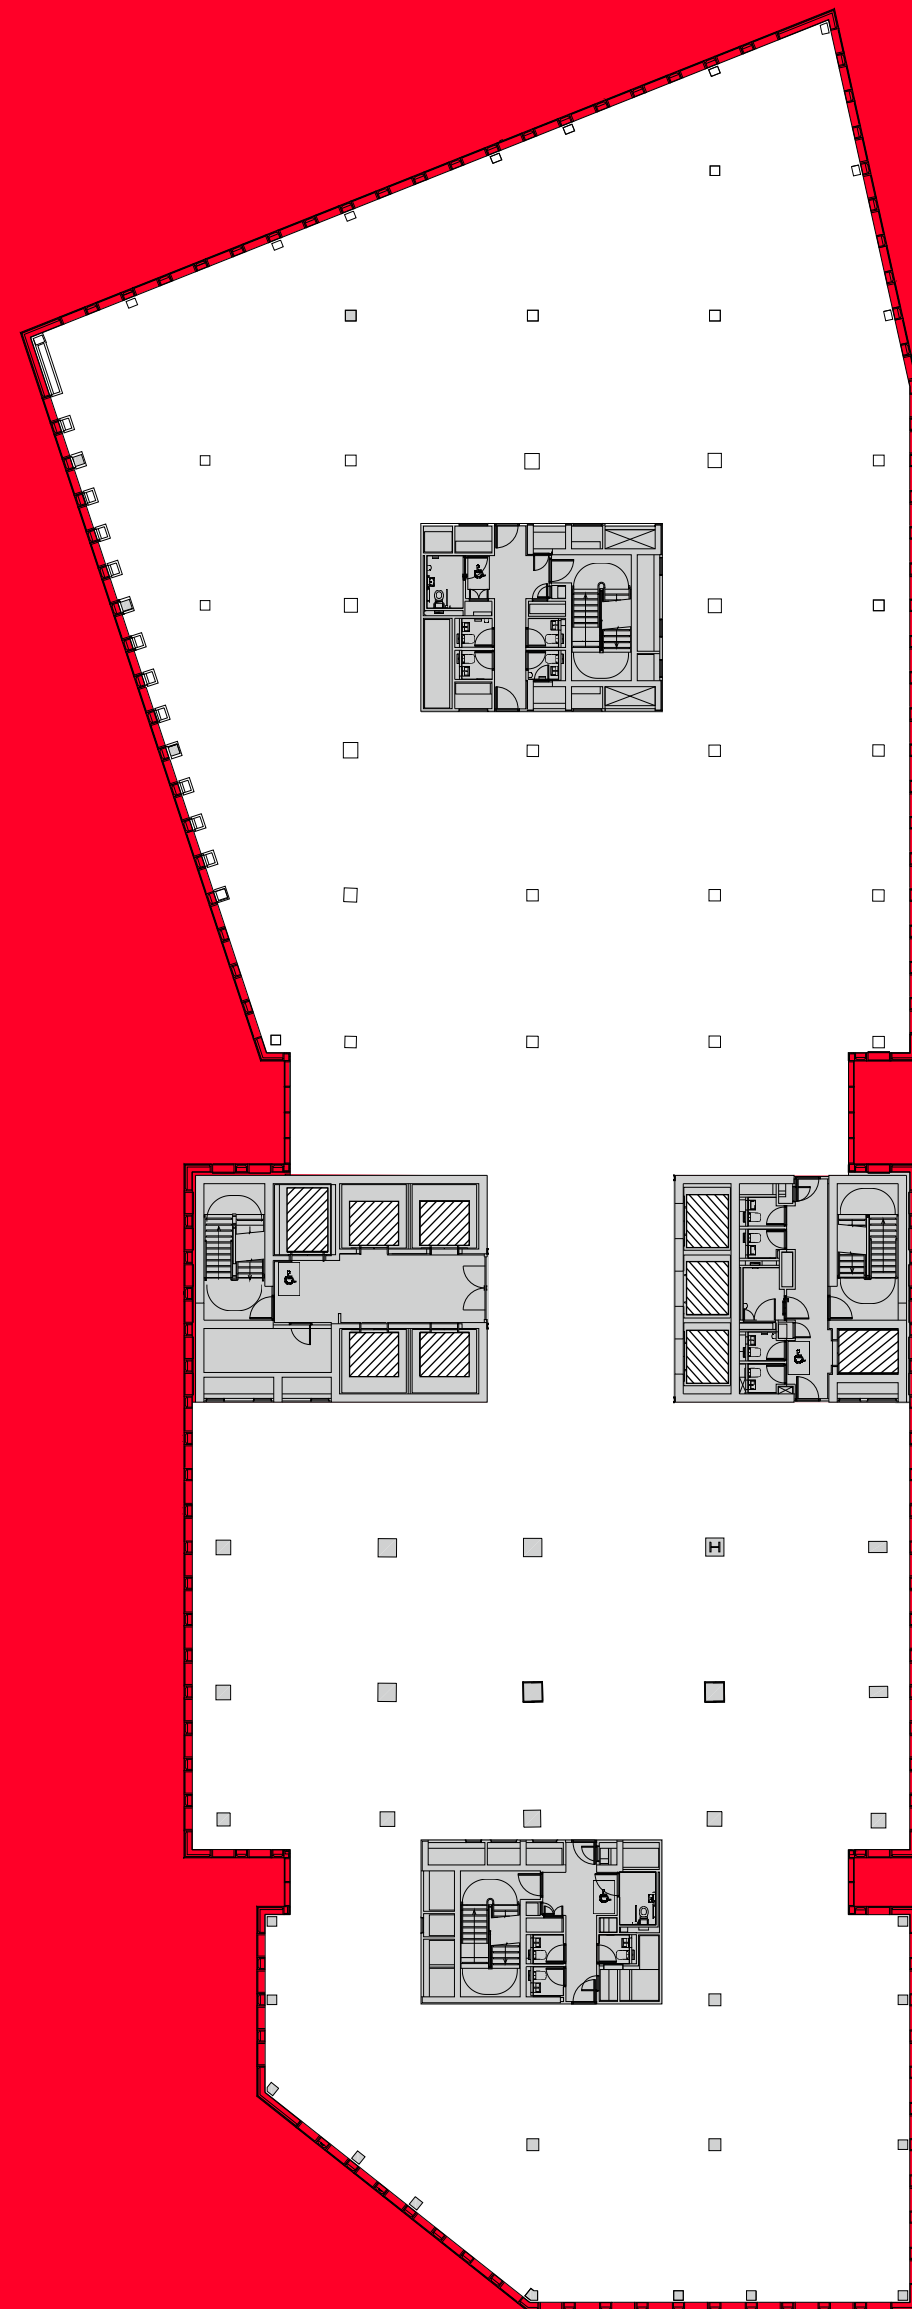

Office Core Lifts



Example fully fitted floorplan.

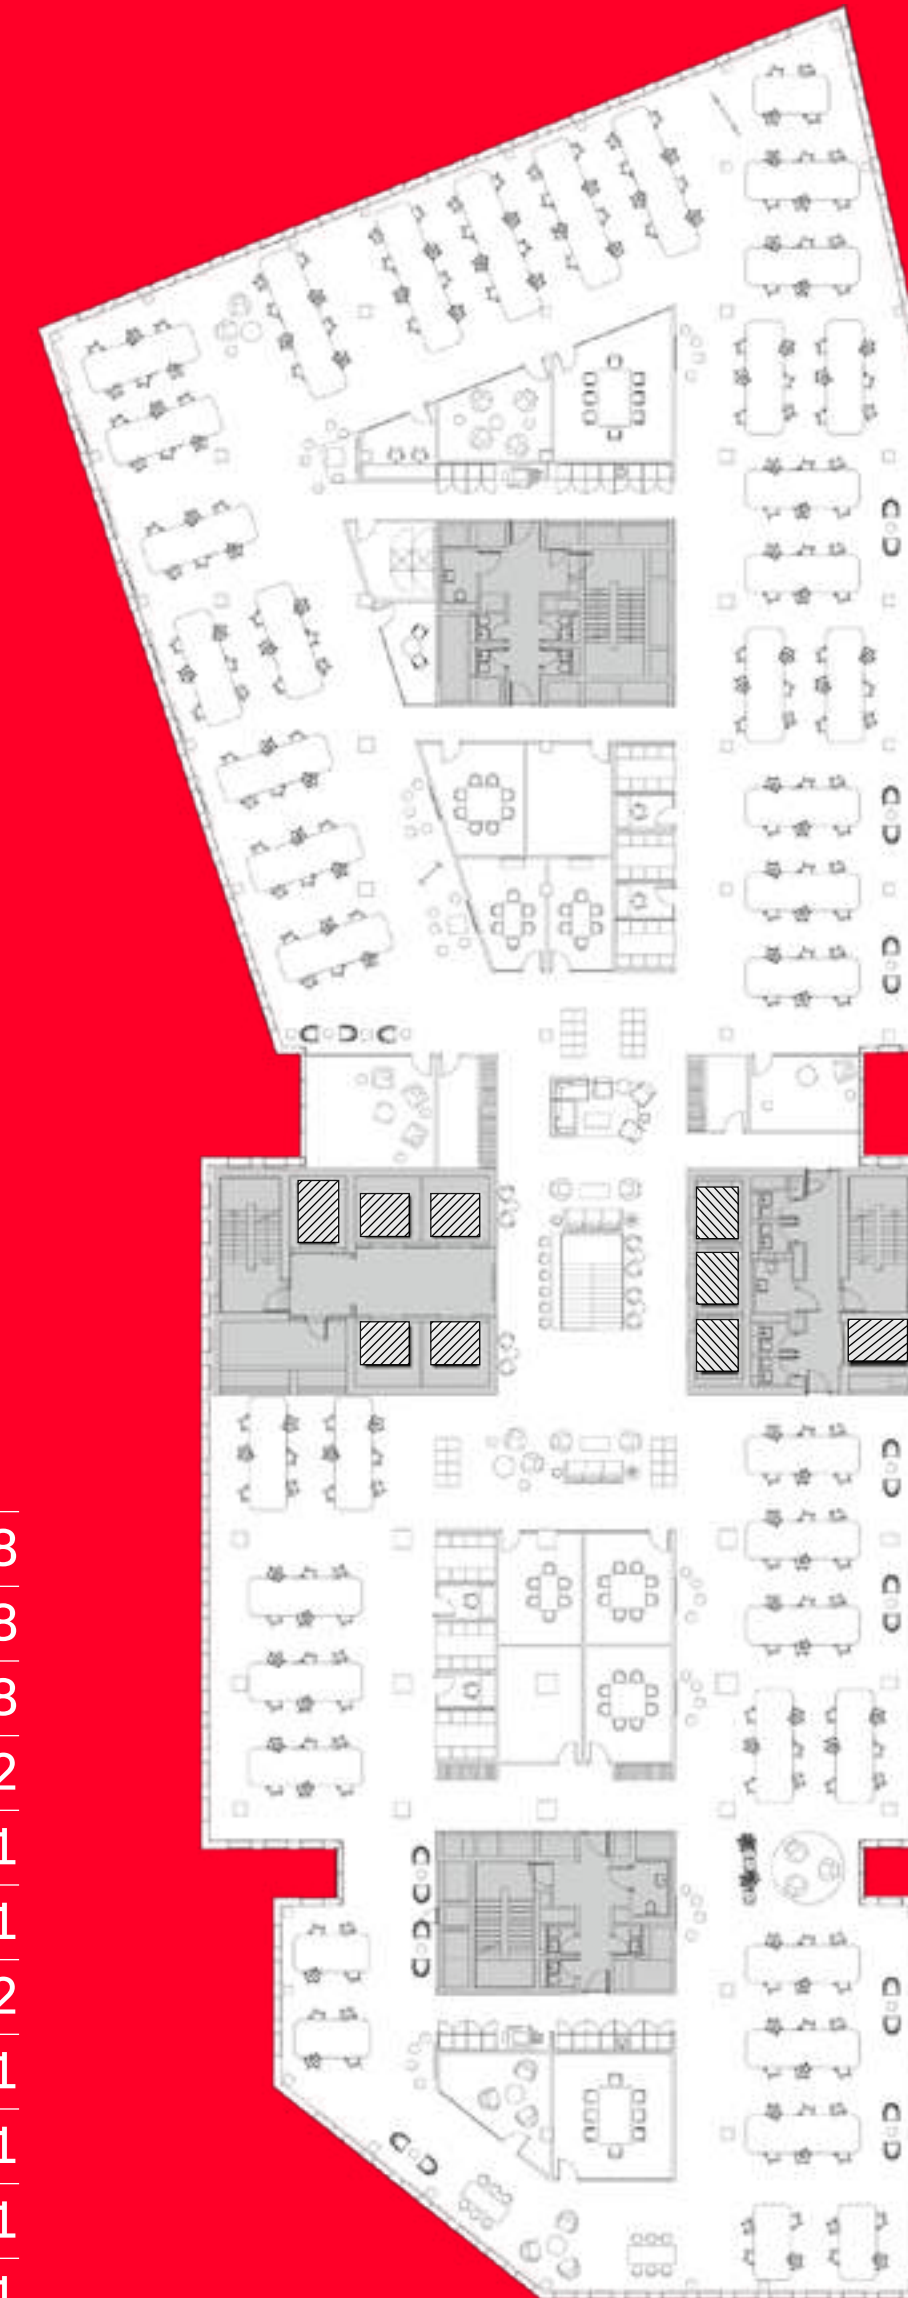

Open plan	168
Headcount	168
6p meet	8
4p meet	2
2p focus	11
1p focus	1
Copypoint	2
Teapoint	1
Breakout	1
Comms room	1
Office service centre	1
Store	2
Roller racking	1

LEVEL 2

CGI example of Level 2 fitted out.
Indicative only.



LEVEL 1: SOUTH

■ Office ■ Core ▨ Lifts




8,797 SQ FT / 817 SQ M

A building within a building

Level 1: South is a self-contained unit, accessed via its own dedicated ground floor entrance, whilst benefitting from access to HYLO's exceptional communal amenities.

This highly adaptable space offers the flexibility to expand into the ground floor unit and / or level 2.

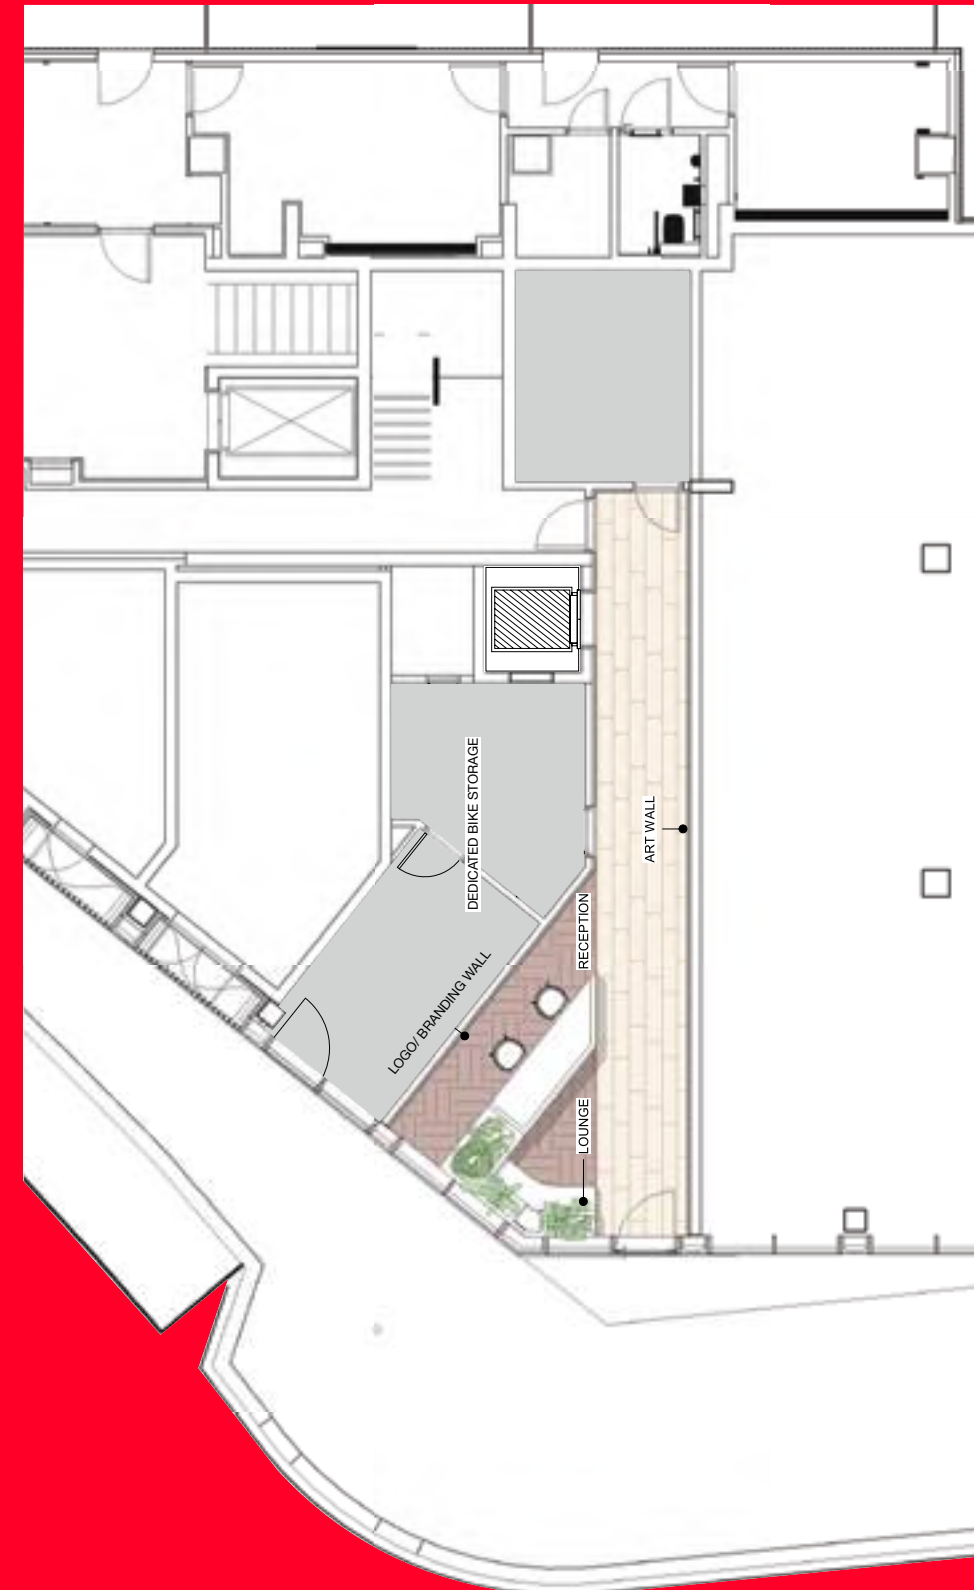

Floor can be fitted out by the landlord to suit the specific needs of your business.

GROUND: SOUTH


Office Core Lifts Reception



1,700 SQ FT / 158 SQ M

The perfect blend of showroom and workspace.

This highly adaptable ground-floor space offers a prominent street-facing presence and access to HYLO's exceptional communal amenities, with the flexibility to expand into the first-floor demise.

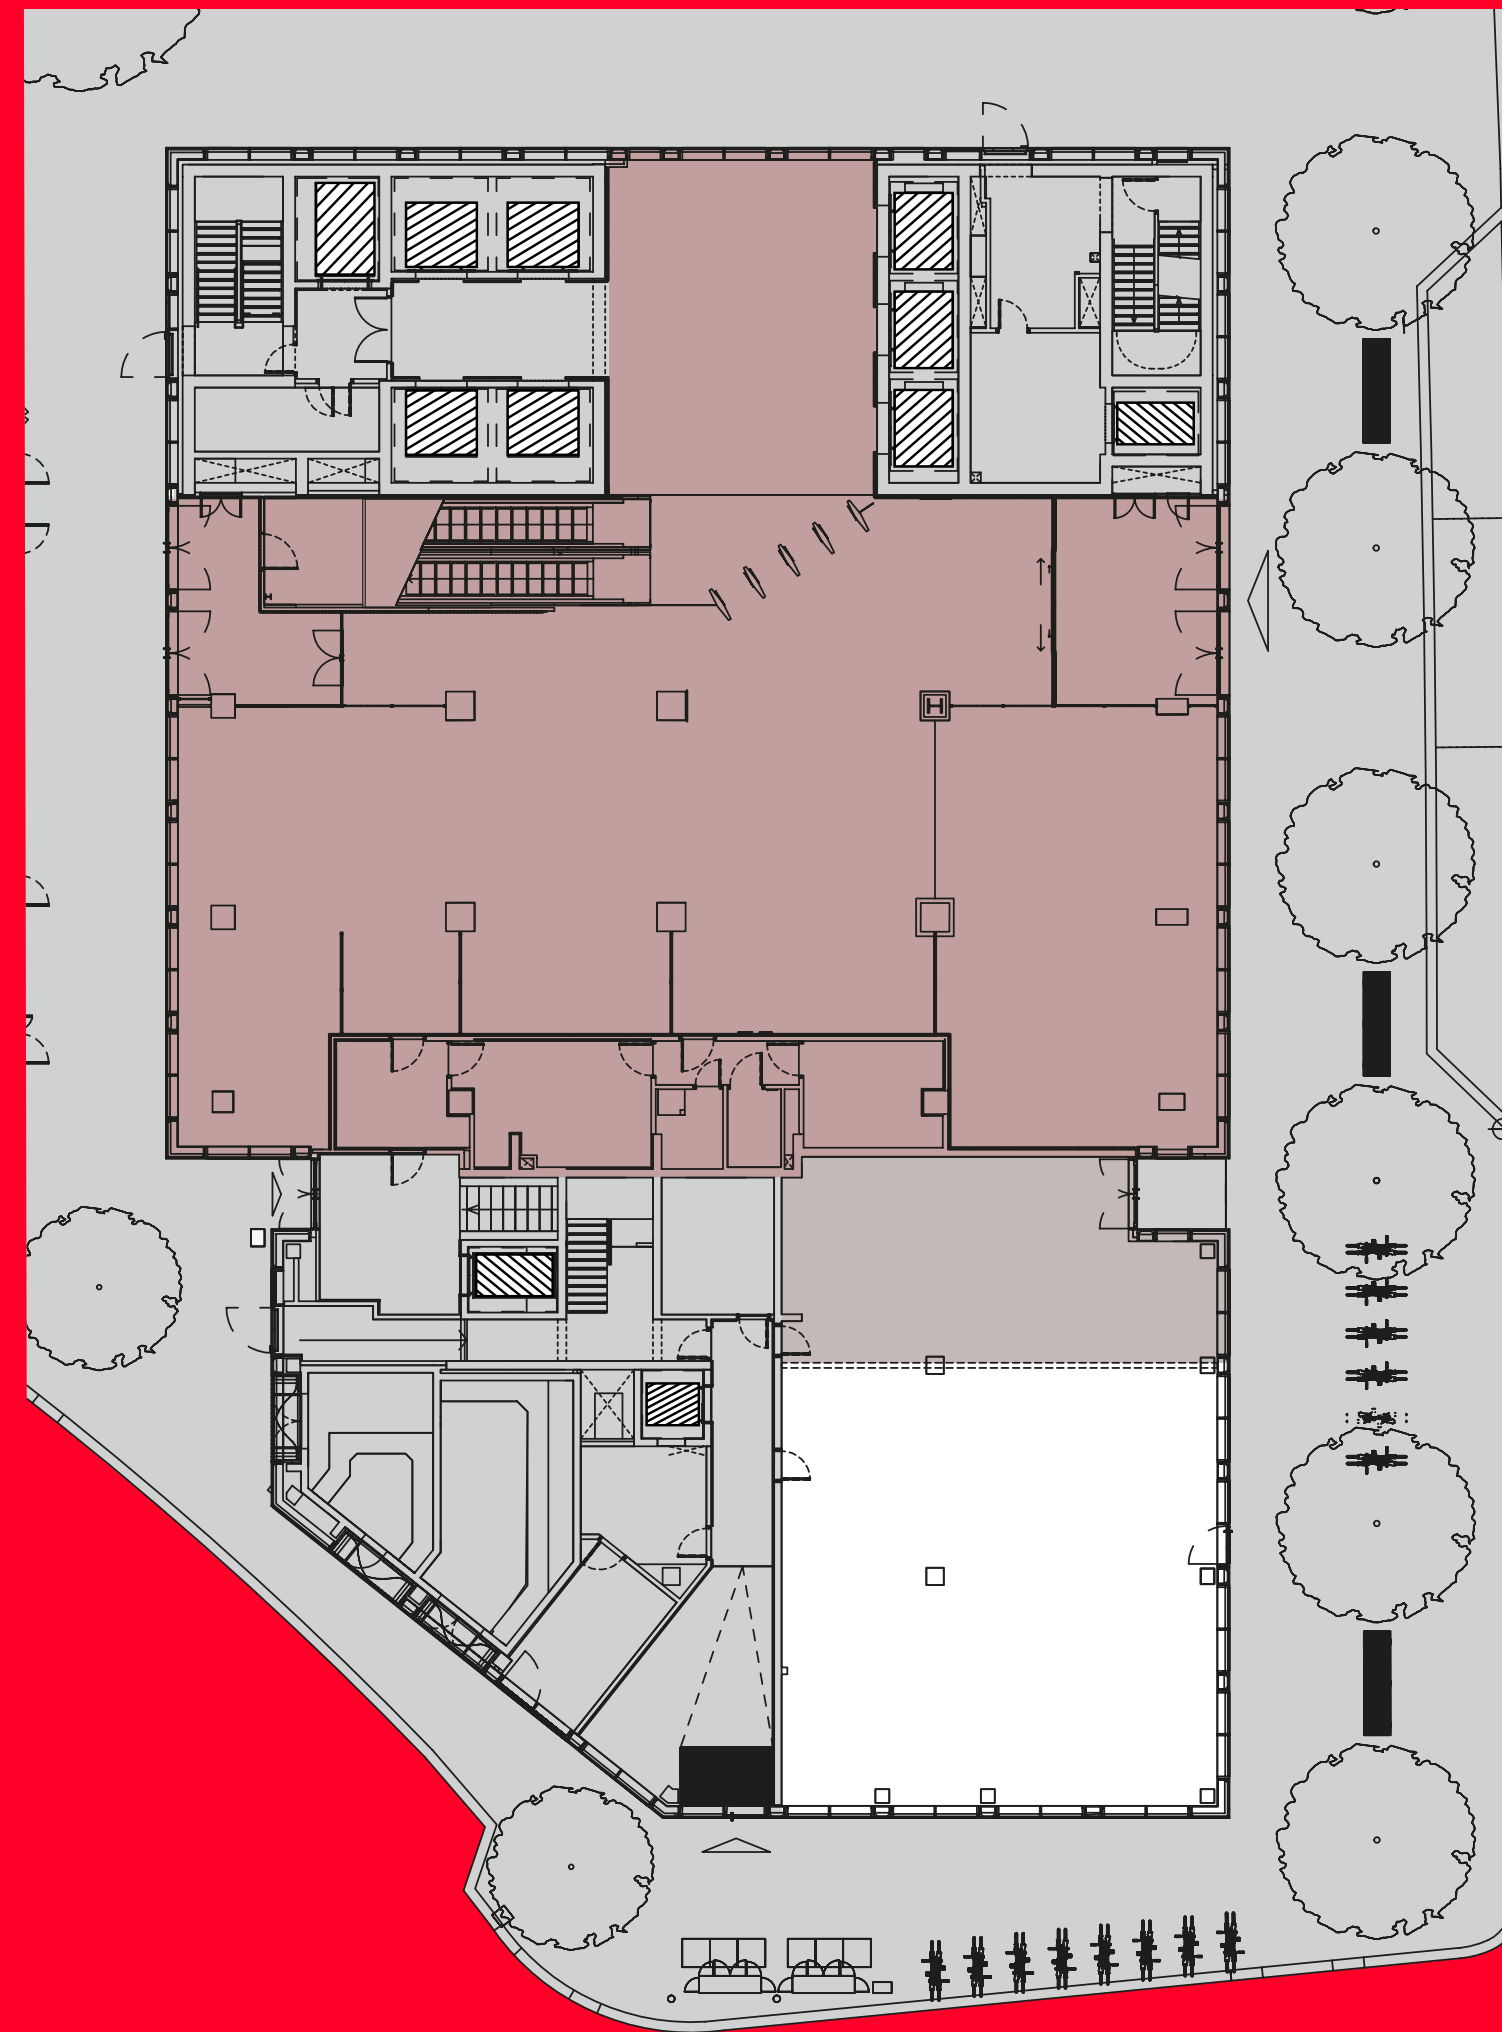



BUNHILLS




BUNHILLS

BUNHILLS


BUNHILLS

GROUND, FIRST & SECOND FLOOR


Office Core Lifts Reception

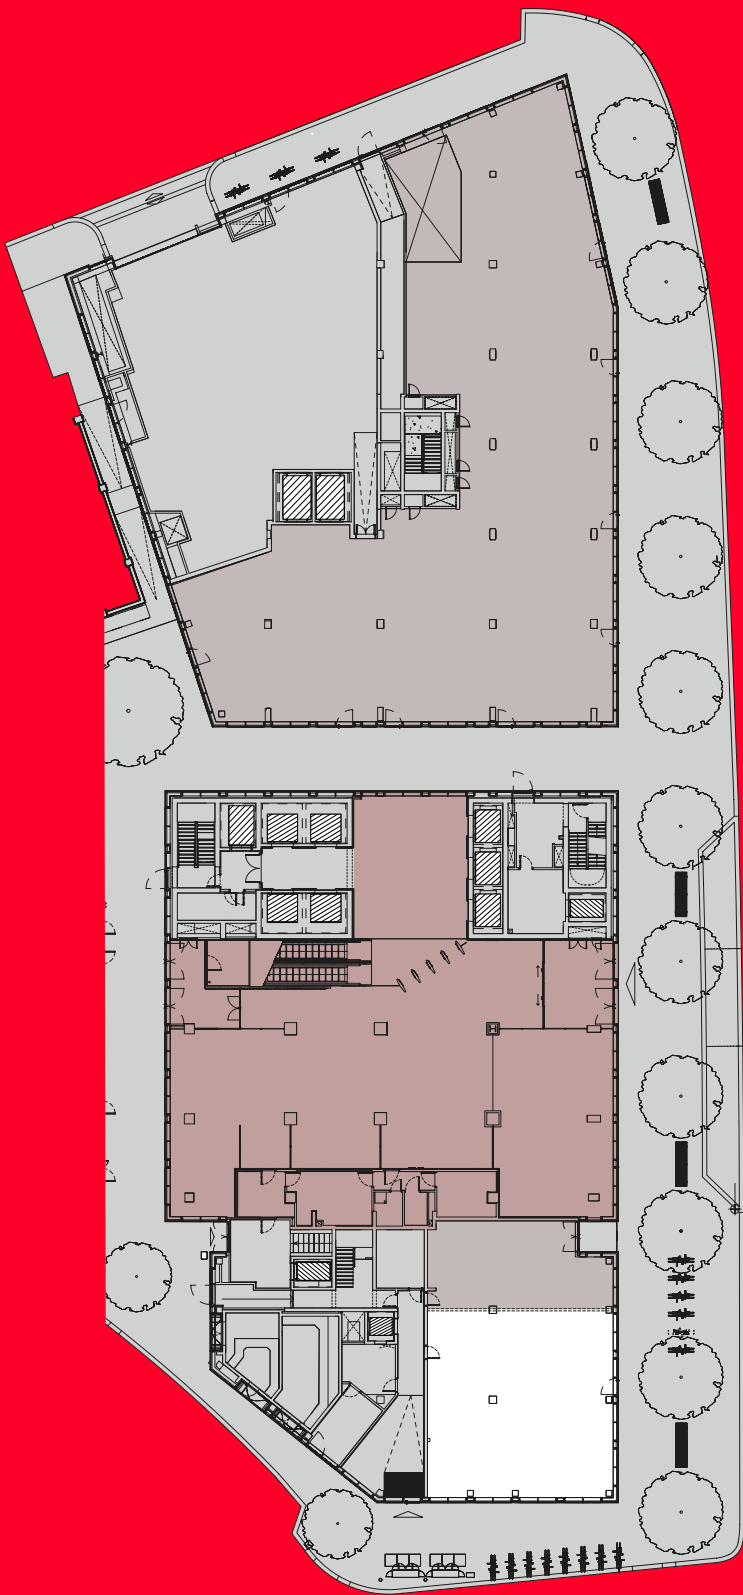

GROUND
1,700 SQ FT

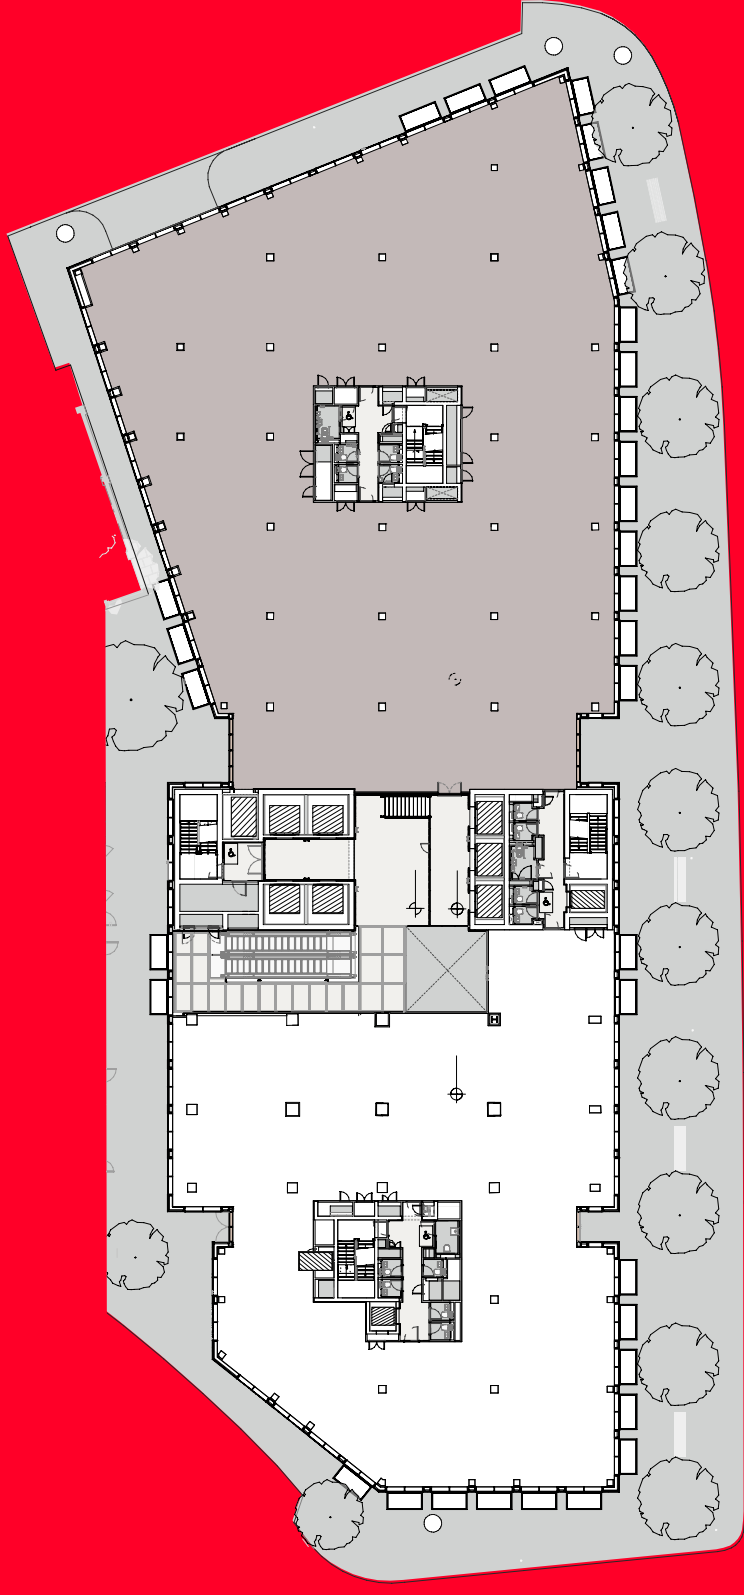

FIRST
8,797 SQ FT

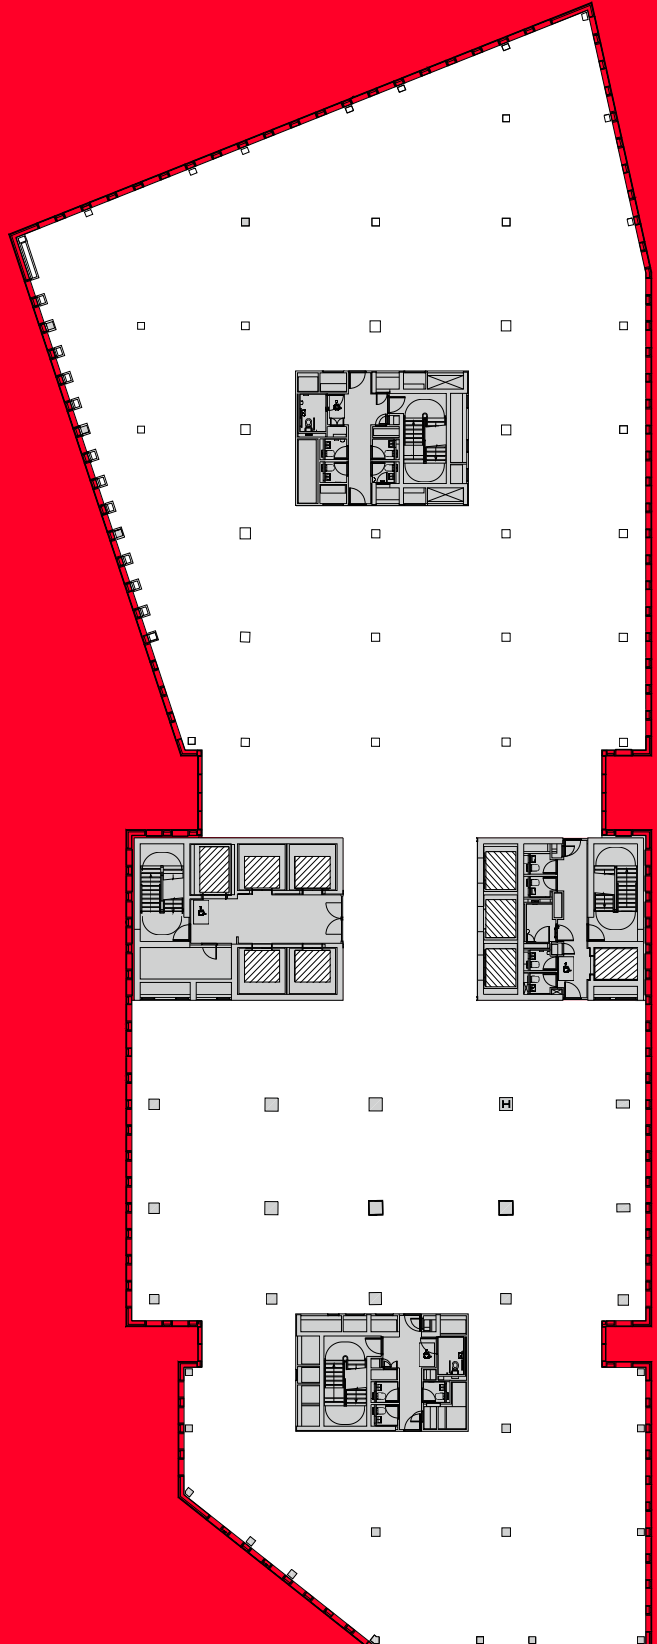

SECOND
24,484 SQ FT



20

P
Blue
Zone
No
Stn

SHOP SHOP SHOP SHOP SHOP

For further information or to arrange a viewing, please contact:



Tim Plumbe
+44 (0)7768 146 280
tim.plumbe@cushwake.com

Tom Fayers
+44 (0)7973 821 247
tom.fayers@cushwake.com

Joel Randall
+44 (0)7525 897 012
joel.randall@cushwake.com

Jack Syradd
+44 (0)7385 687 526
jack.syradd@cushwake.com



James Strevens
+44 (0)7824 414 682
james.strevens@realestate.bnpparibas

Alastair Robinson
+44 (0)7939 939 824
alastair.robinson@realestate.bnpparibas



Elliott Stern
+44 (0)7834 918 700
es@compton.london

Sarah Hill
+44 (0)7936 338 774
sh@compton.london

Jaimie Ferreira
+44 (0)7521 068 635
jf@compton.london

A DEVELOPMENT BY



DISCLAIMER: Compton, Cushman & Wakefield & BNP Paribas Real Estate give notice that these particulars are set out as a general outline only for the guidance of intending Purchasers or Lessees and do not constitute any part of an offer or contract. Details are given without any responsibility and any intending Purchasers, Lessees or Third Party should not rely on them as statements or representations of fact, but must satisfy themselves by inspection or otherwise as to the correctness of each of them. No person in the employment of Compton, Cushman & Wakefield & BNP Paribas Real Estate has any authority to make any representation or warranty whatsoever in relation to this property. May 2026.

Any areas, measurements or distances referred to herein are approximate only. All texts, photographs, layouts and computer-generated images are for illustrative purposes only and solely intend to serve as a guide as to how the property may look and may be subject to any change.

HY
LO